


**NORTH**

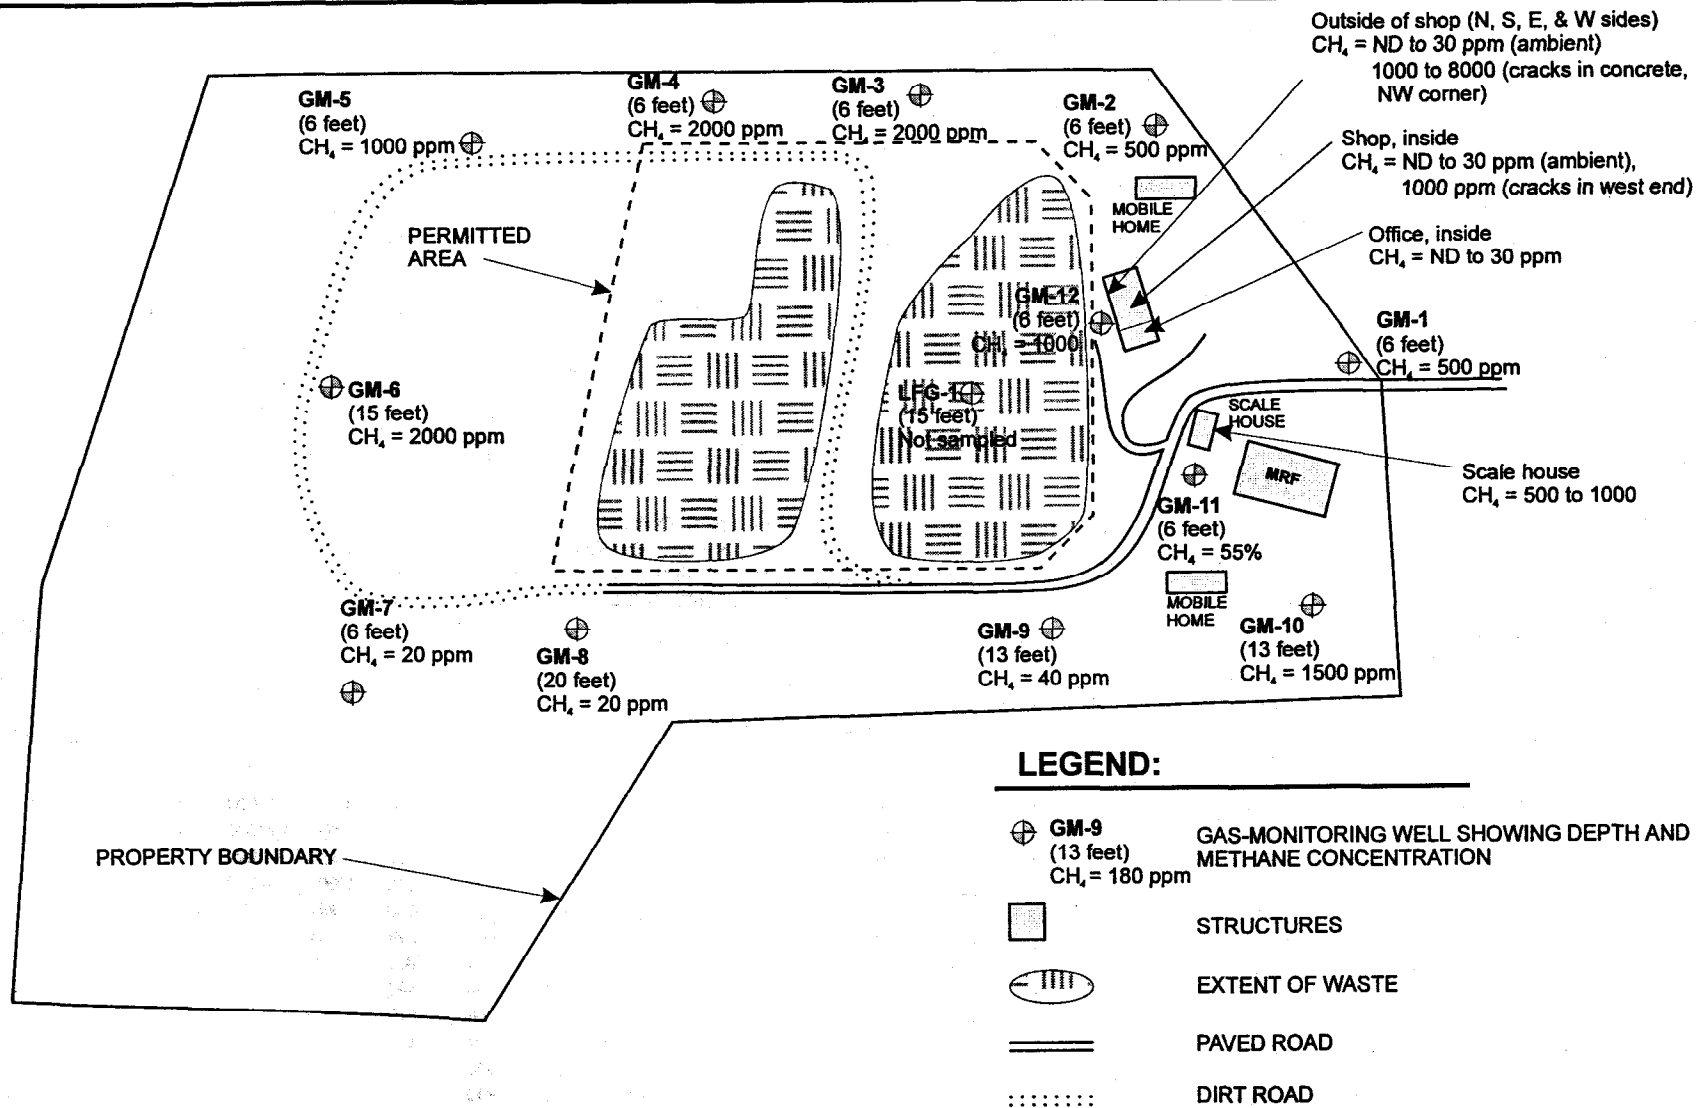

**LEGEND:**

- ⊕ GM-9 (13 feet) CH<sub>4</sub> = 180 ppm  
GAS-MONITORING WELL SHOWING DEPTH AND METHANE CONCENTRATION
- ▢ STRUCTURES
- ▨ EXTENT OF WASTE
- == PAVED ROAD
- ..... DIRT ROAD

**EASTERN REGIONAL LANDFILL  
METHANE READINGS FOR GAS SURVEYS  
CONDUCTED SEPTEMBER 12, 1996**

LAWRENCE & ASSOCIATES  
2001 MARKET STREET, ROOM 523  
REDDING, CALIFORNIA 96001  
PHONE: (916) 244-9703  
FAX: (916) 244-5021

SCALE:  
1 INCH = 500 FEET  
DATE:  
SEPTEMBER 16, 1996  
JOB NO.:  
C92.08.03.07

CLIENT: PLACER CO. DFS PROJECT: GAS MONITORING - EASTERN REGIONAL LANDFILL

DRAWN BY: B. LAMPLEY

**FIGURE 2**